

KEY

P7105
750mm
ROAD CLOSED

01

WORTLEY ROAD CLOSED FOLLOW DIVERSION 02

03

04

05

06

07

08

09

10


11

12

13

14

15

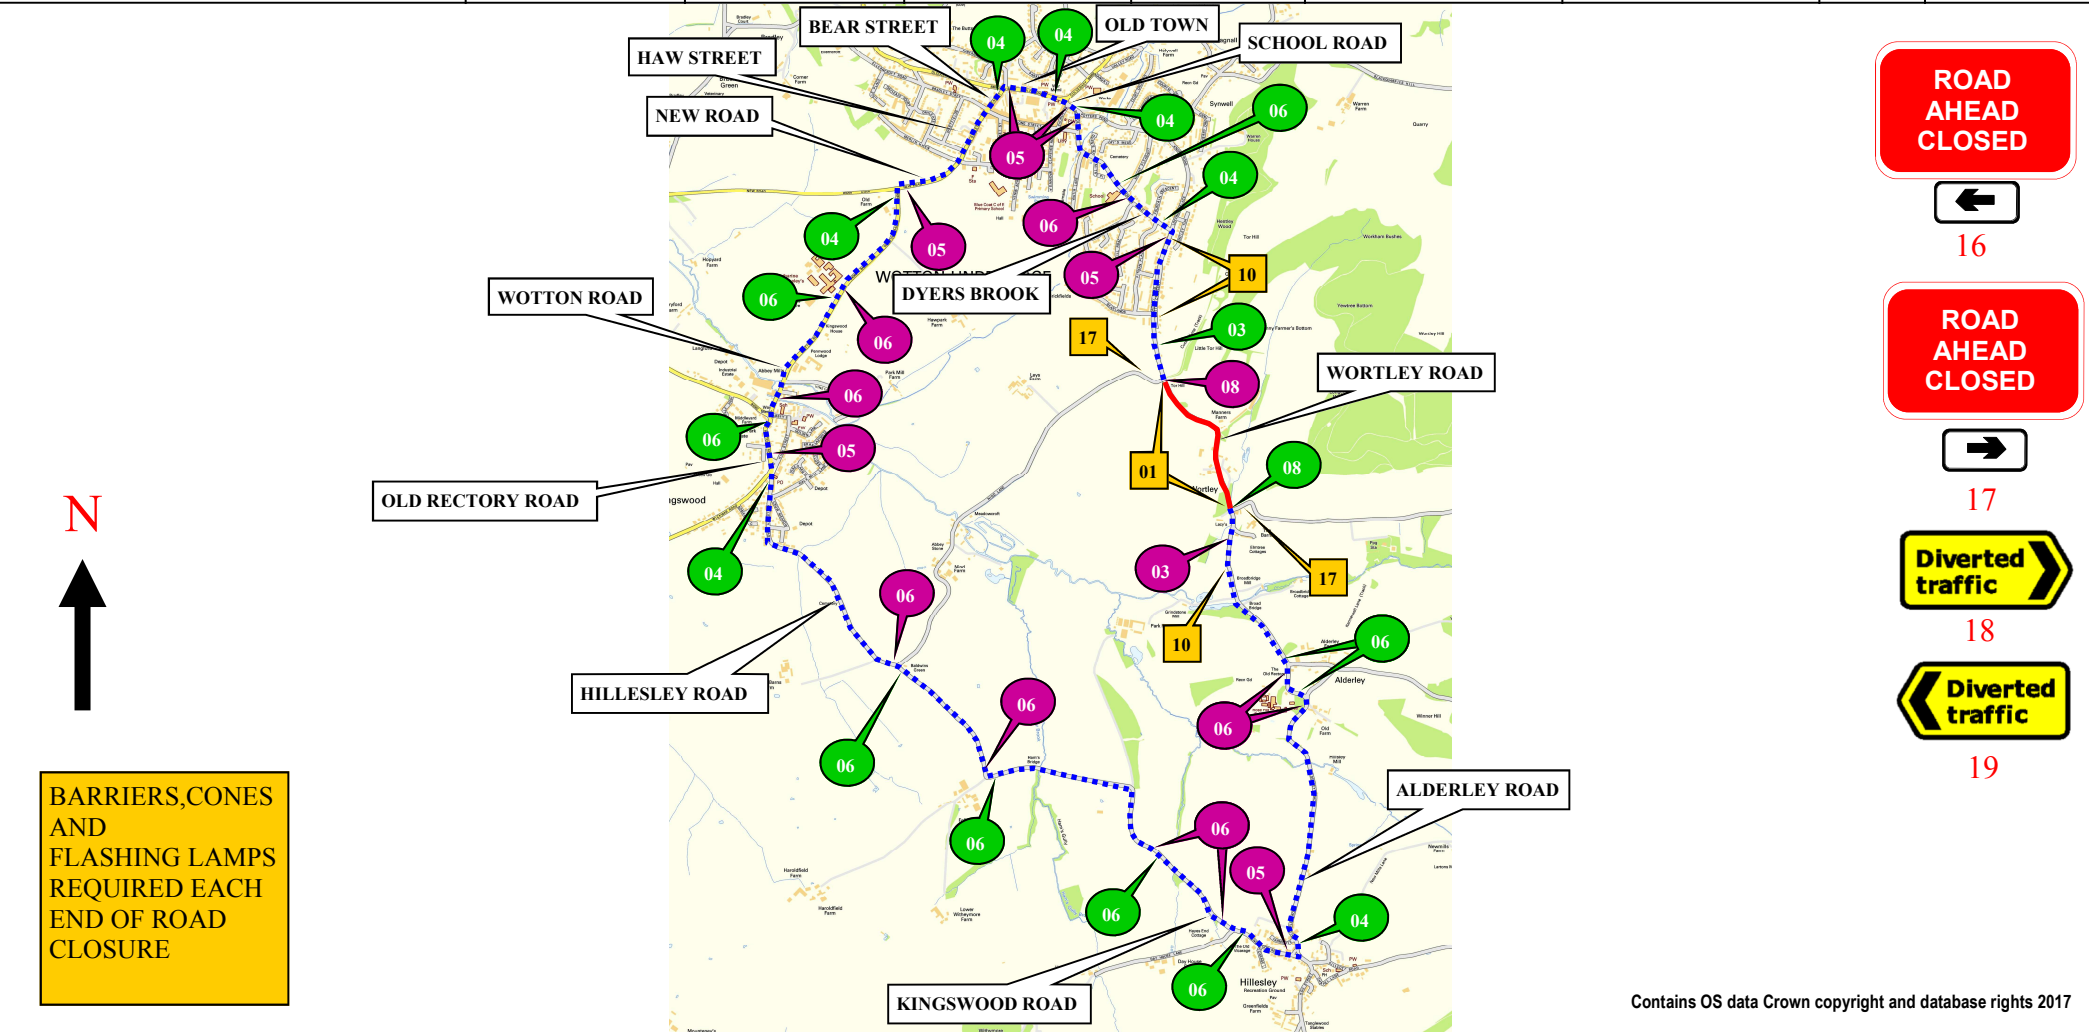

Contains OS data Crown copyright and database rights 2017

PLANT LUX
TRAFFIC CONTROL & MANAGEMENT

A-Plant Lux Traffic Control & Management
Kemble Airfield Enterprise Park
Cirencester Road
Kemble
GL7 6BQ

NOTES

1 ALL EQUIPMENT SHALL BE APPROVED AND SHALL COMPLY WITH THE DEPARTMENT OF TRANSPORT SPECIFICATION MCE0111 THIS DRAWING DOES NOT SHOW THE NORMAL ROADWORKS SIGNING THAT WILL BE REQUIRED (chapter 5)

2. ALL SIGNS TO BE IN ACCORDANCE WITH TSGRD 2002 AND TO MINIMUM CLASS 2 RETROREFLECTIVE

3. MINIMUM HEIGHT OF LETTERING TO BE 60MM AND SIGN BOARDS TO BE MIN 1000MM*750MM WHERE APPROPRIATE

THIS DRAWING IS PROTECTED BY COPYRIGHT AND THE INFORMATION CONTAINED THEREIN IS CONFIDENTIAL THE DRAWING MAY NOT BE COPIED AND THE INFORMATION CONTAINED THEREIN MAY NOT BE USED, OR DISCLOSED TO A THIRD PARTY, WHOLLY OR IN PART WITH THE WRITTEN PERMISSION OF APLANT LUX TRAFFIC CONTROLS LTD

CROWN COPYRIGHT DATA REPRODUCED BY PERMISSION OF THE CONTROLLER OF HMSO

CLIENT DETAILS	REP/DEPOT	DRAWN BY	ADDRESS
OPENREACH	DFP/213	VH	THATCHED COTTAGE WORTLEY ROAD NR WOTTON UNDER EDGE GLOUCESTERSHIRE GL12 7QP
AMEND NO	SHEET NO.	DATE	
00	1 OF 1	03/07/2017	
SUITABLE TIME TO UNDERTAKE THE WORKS			
OFFPEAK	NIGHT	WEEKEND	WEEKDAY
0930-1530	2100-0600		0800-1700
		X	
24 HOUR WORKS			
BUS ROUTE AFFECTED			X

KEY

ROAD CLOSURE

DIVERSION ROUTE

ANTI-CLOCKWISE DIVERSION

CLOCKWISE DIVERSION

ROAD CLOSURE SIGN

ROAD CLOSURE LENGTH APPROX 120M

ROAD CLOSURE WIDTH APPROX 4.4M

HIRE ADVICE 213-S003532