


NEW ROAD ALLOTMENTS -
 PROPOSED PATH IMPROVEMENTS
 Oct 2017

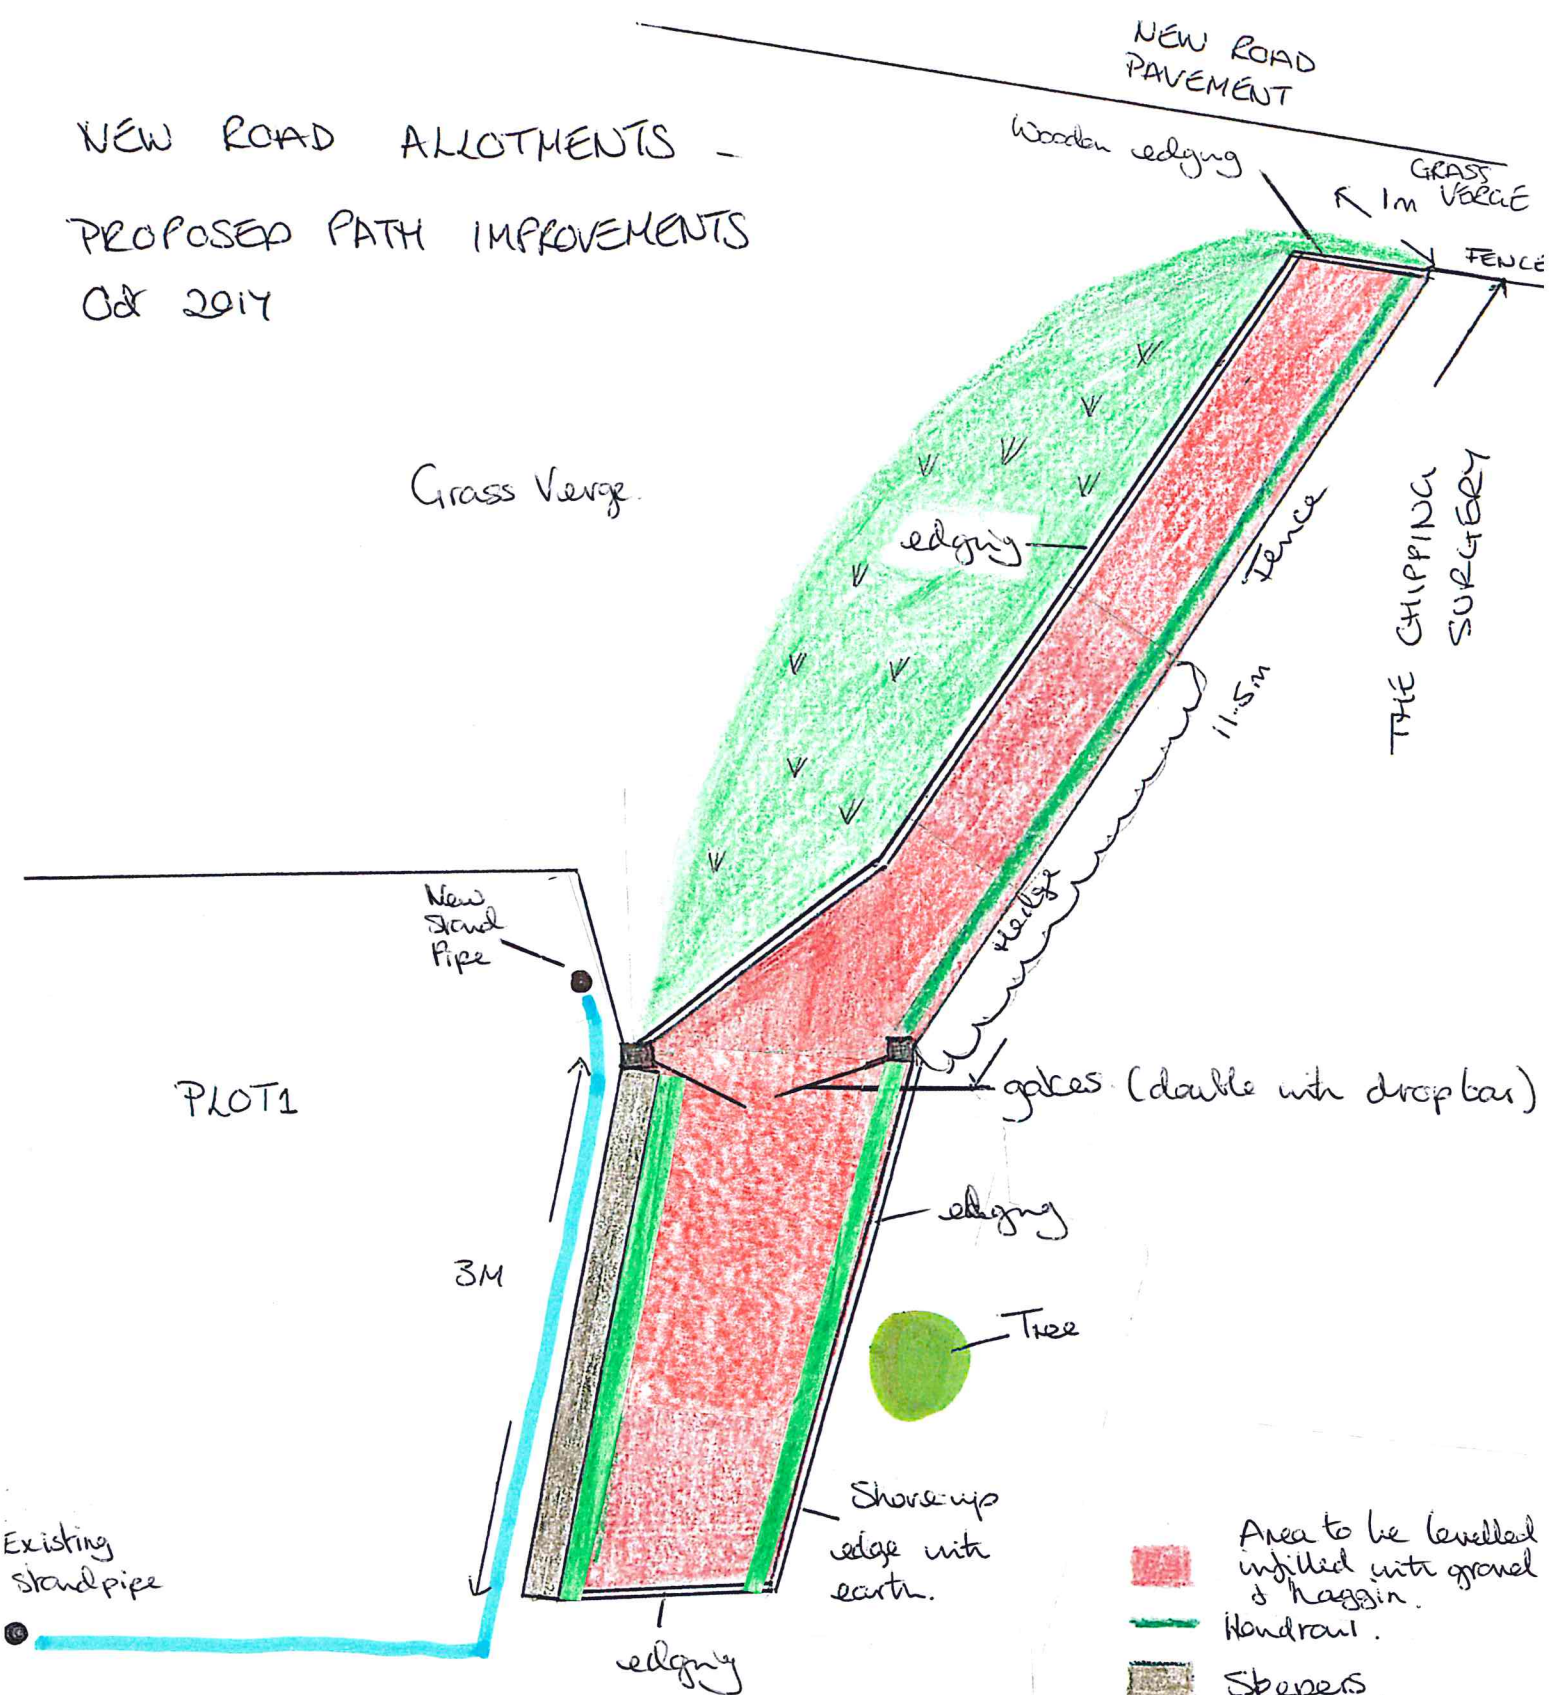

- Area to be levelled infilled with gravel & haggin.
- Handrail.
- Sleepers.
- Edging (wooden)
- New water pipe 32mm Enclosed in Tarmac
- Area to be levelled & seeded

SIZES ARE APPROXIMATE