


Key

01A ADVANCED WARNING ACCESS TO ROAD AHEAD CLOSED ON ____ TO ____ FOR ____ DAY(S) FROM ____ TO ____	01 ROAD CLOSED P7105 750mm	02 Divergence	03 Divergence ENDS	04 Diverted traffic	05 Diverted traffic	06 Diverted traffic	07 Diversion	08 Diversion	09 Diversion	10 ROAD AHEAD CLOSED	11 Diverted traffic	12 Diverted traffic	13 Diverted traffic	14 Diverted traffic	15 Diverted traffic
--	--	-------------------------	------------------------------	-------------------------------	-------------------------------	-------------------------------	------------------------	------------------------	------------------------	--------------------------------	-------------------------------	-------------------------------	-------------------------------	-------------------------------	-------------------------------

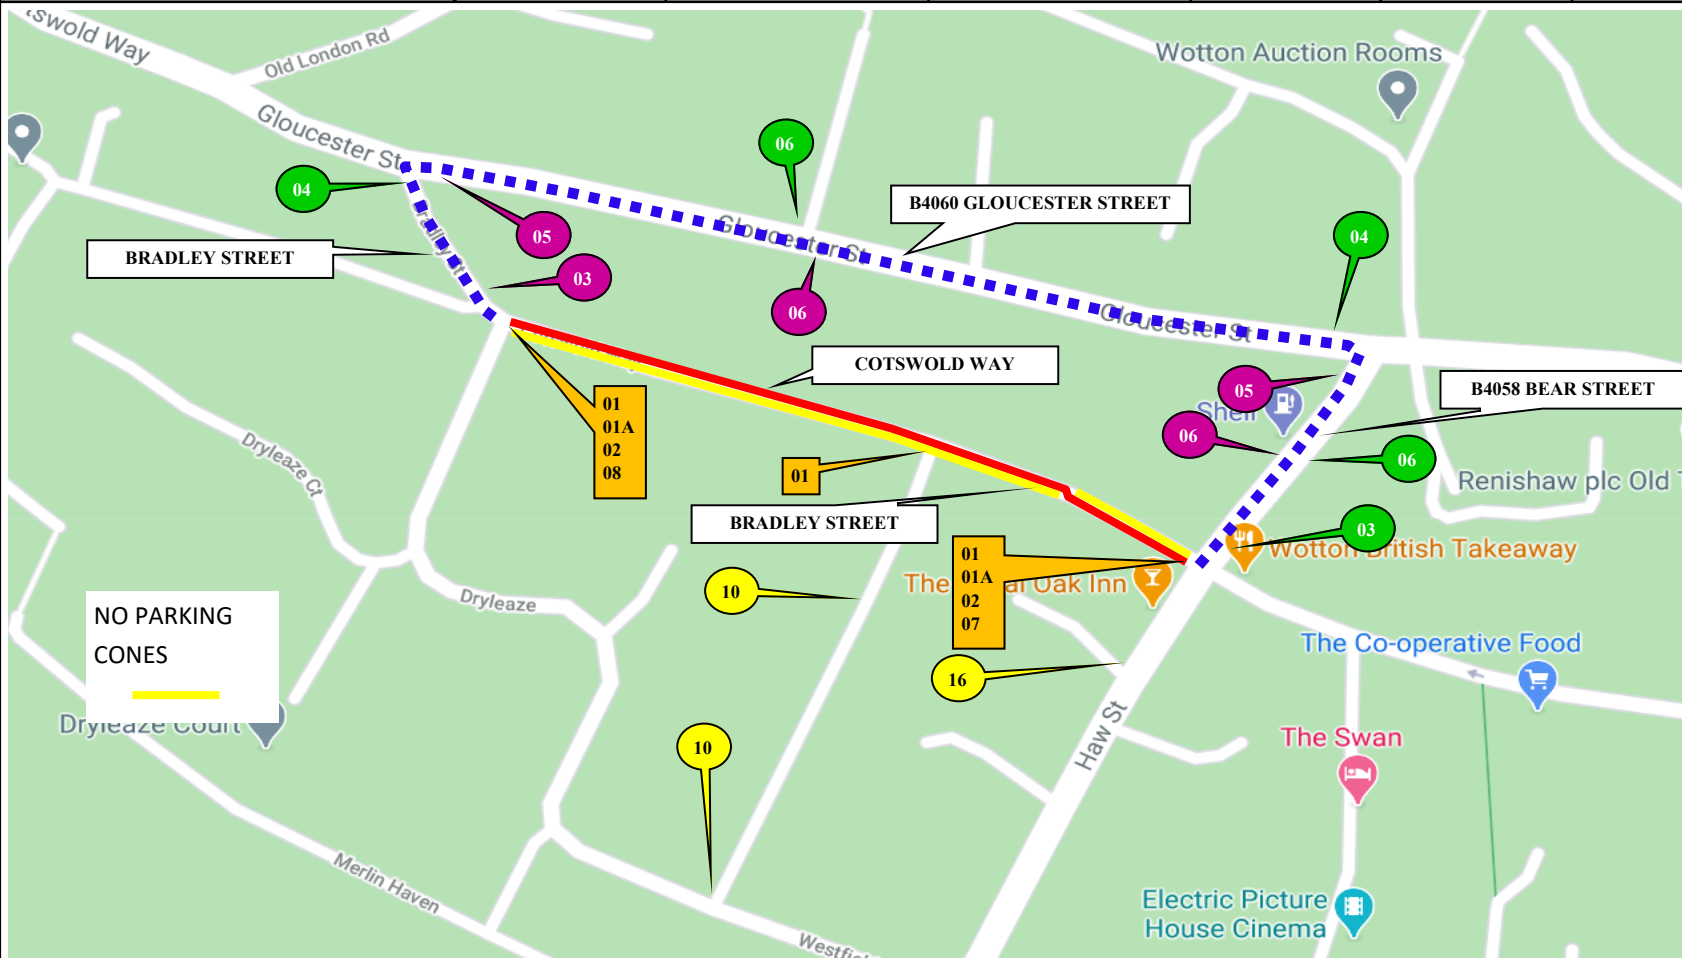

16 ROAD AHEAD CLOSED

17 ROAD AHEAD CLOSED

18 Diverted traffic

19 Diverted traffic

Barriers, cones and flashing lamps required each end of road closure

SUNBELT RENTALS

Sunbelt Rentals UK (Traffic Management)
Kemble Airfield Enterprise Park
Cirencester Road
Kemble
GL7 6BQ
☎ 03700 500 792
📠 0845 004 7105

Note

- All equipment shall be approved and shall comply with the Department Of Transport specification MCE0111. This drawing does not show the normal road works signage that will be required as per Chapter 8.
- All signs to be in accordance with TSGRD 2002 and to minimum class retroreflective.
- Minimum height of lettering to be 60mm and sign boards to be 1000mm (750mm where appropriate).

This drawing is protected by copyright and the information contained therein is confidential.

This drawing may not be copied and the information therein may not be used, or disclosed to a third party, wholly or in part with the written permission of Sunbelt Rentals UK (Traffic Management).

CROWN COPYRIGHT DATA REPRODUCED BY PERMISSION OF THE CONTROLLER OF HMSO

CLIENT DETAILS OPENREACH	REP/DEPOT PS/213	DRAWN BY NB	ADDRESS BRADLEY ST WOTTON UNDER EDGE GLOUCESTERSHIRE GL12 7DB		
AMEND # 00	SHEET # 1 OF 1	DATE 27/08/2020			
TIME OF WORKS					
OFF PEAK 0930-1530	NIGHT 2100-0600	WEEKEND SAT/SUN	WEEKDAY MON-FRI	24HR WORKS	
✓					BUS ROUTE AFFECTED

	ROAD CLOSURE		CLOCKWISE DIVERSION
	DIVERSION		ANTI-CLOCKWISE DIVERSION
			ROAD CLOSURE SIGN
ROAD CLOSURE LENGTH (APPROX)		270M	
ROAD CLOSURE WIDTH (APPROX)		4.5M	
HIRE ADVICE		213-S007095	